


PLANTA 2º PISO

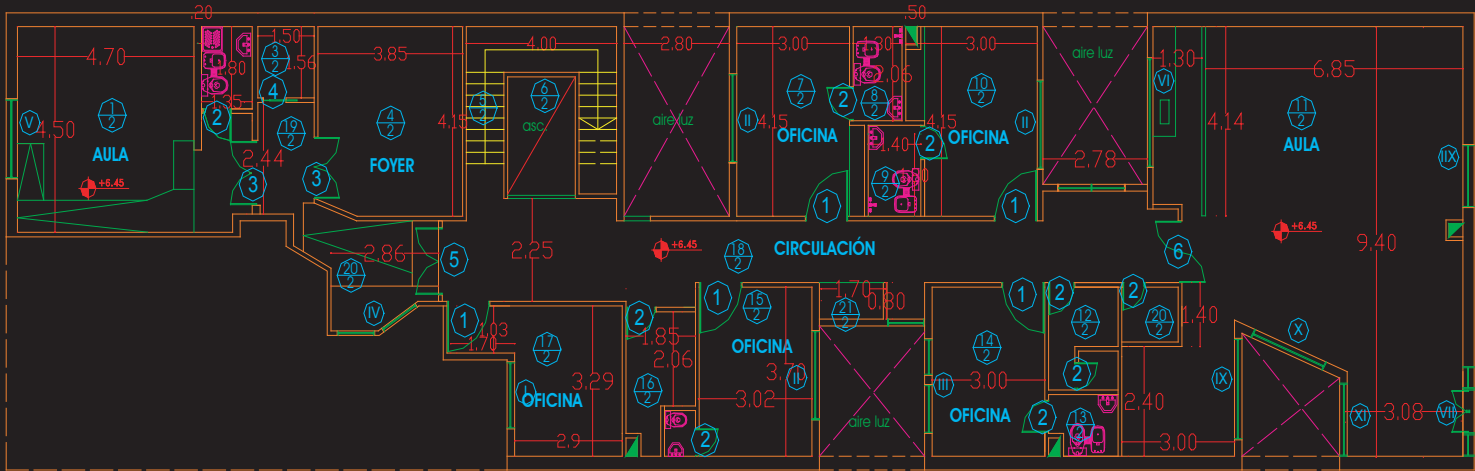

Puerta	Dimensiones	Cantidad	Tipo
①	1.10 X 2.05mts	5	Madera
②	0.70 X 2.05mts	9	Madera
③	1.42 X 2.05mts	2	Madera
④	0.65 X 2.05mts	1	Madera
⑤	1.43 X 2.05mts	1	Madera
⑥	1.50 X 2.05mts	1	Metalica
TOTAL		19	

Ventanas	Dimensiones	Cantidad	Tipo
Ⓘ	1.47 X 0.80mts	1	Metalica
Ⓛ	1.95 X 0.80mts	3	Metalica
Ⓜ	2.07 X 0.80mts	1	Metalica
Ⓥ	1.50 X 0.50mts	2	Metalica
Ⓟ	1.98 X 1.75mts	1	Metalica
Ⓡ	2.40 X 0.80mts	1	Metalica
ⓇⅦ	1.95 X 0.80mts	1	Metalica
ⓈⅨ	1.38 X 0.80mts	1	Metalica
ⓈⅩ	2.20 X 0.80mts	1	Metalica
ⓈⅩ	2.00 X 0.80mts	1	Metalica
ⓈⅩ	1.60 X 0.80mts	1	Metalica
TOTAL		14	